

SHORT LANE

PARK LANE

CASTLE
DONNINGTON



RELIEF ROAD

HILL TOP

EAST MIDLANDS
AIRPORT

CUT
LINE

KEY

PROPOSED RED ROUTE -
NO STOPPING AT ANYTIME
(DOUBLE RED LINES AND
SIGNAGE AS SHOWN BELOW TO
BE INSTALLED ALONG ROUTE)

**ENVIRONMENT AND
TRANSPORT DEPARTMENT**

**ANN CARRUTHERS
DIRECTOR**

**HIGHWAYS & TRANSPORT
COMMISSIONING SERVICE**

TRAFFIC & SIGNALS TEAM

TITLE:
**CASTLE DONNINGTON RELIEF ROAD
PROPOSED RED ROUTE
CONSULTATION PLAN**

DRAWING NUMBER	SCALE
TMCDDRR/T1/1/1	NTS
PREPARED BY: G NEAT	DATE: MAY 2019
CHECKED BY: A HOPKINS	SIZE: A3
APPROVED BY: F BLOCKLEY	CORR. FILE:


COUNTY HALL * GLENFIELD * LEICESTER * LE3 8ST
Tel: 01163 050001 * Fax: 0116 3050006

E-Mail address: customerservices@leics.gov.uk
Website: www.leicestershire.gov.uk




DISCLAIMER:
RESTRICTIONS NOT SHOWN ON THIS PLAN WILL NOT CHANGE
THIS PLAN IS FOR GRAPHICAL REPRESENTATION ONLY AND
DOES NOT FORM PART OF THE FINAL LEGAL ORDER

MAPINFO (C) Leicestershire County Council
c. Crown copyright and Database Right 2019. Ordnance Survey 100019271.
Published 2019.

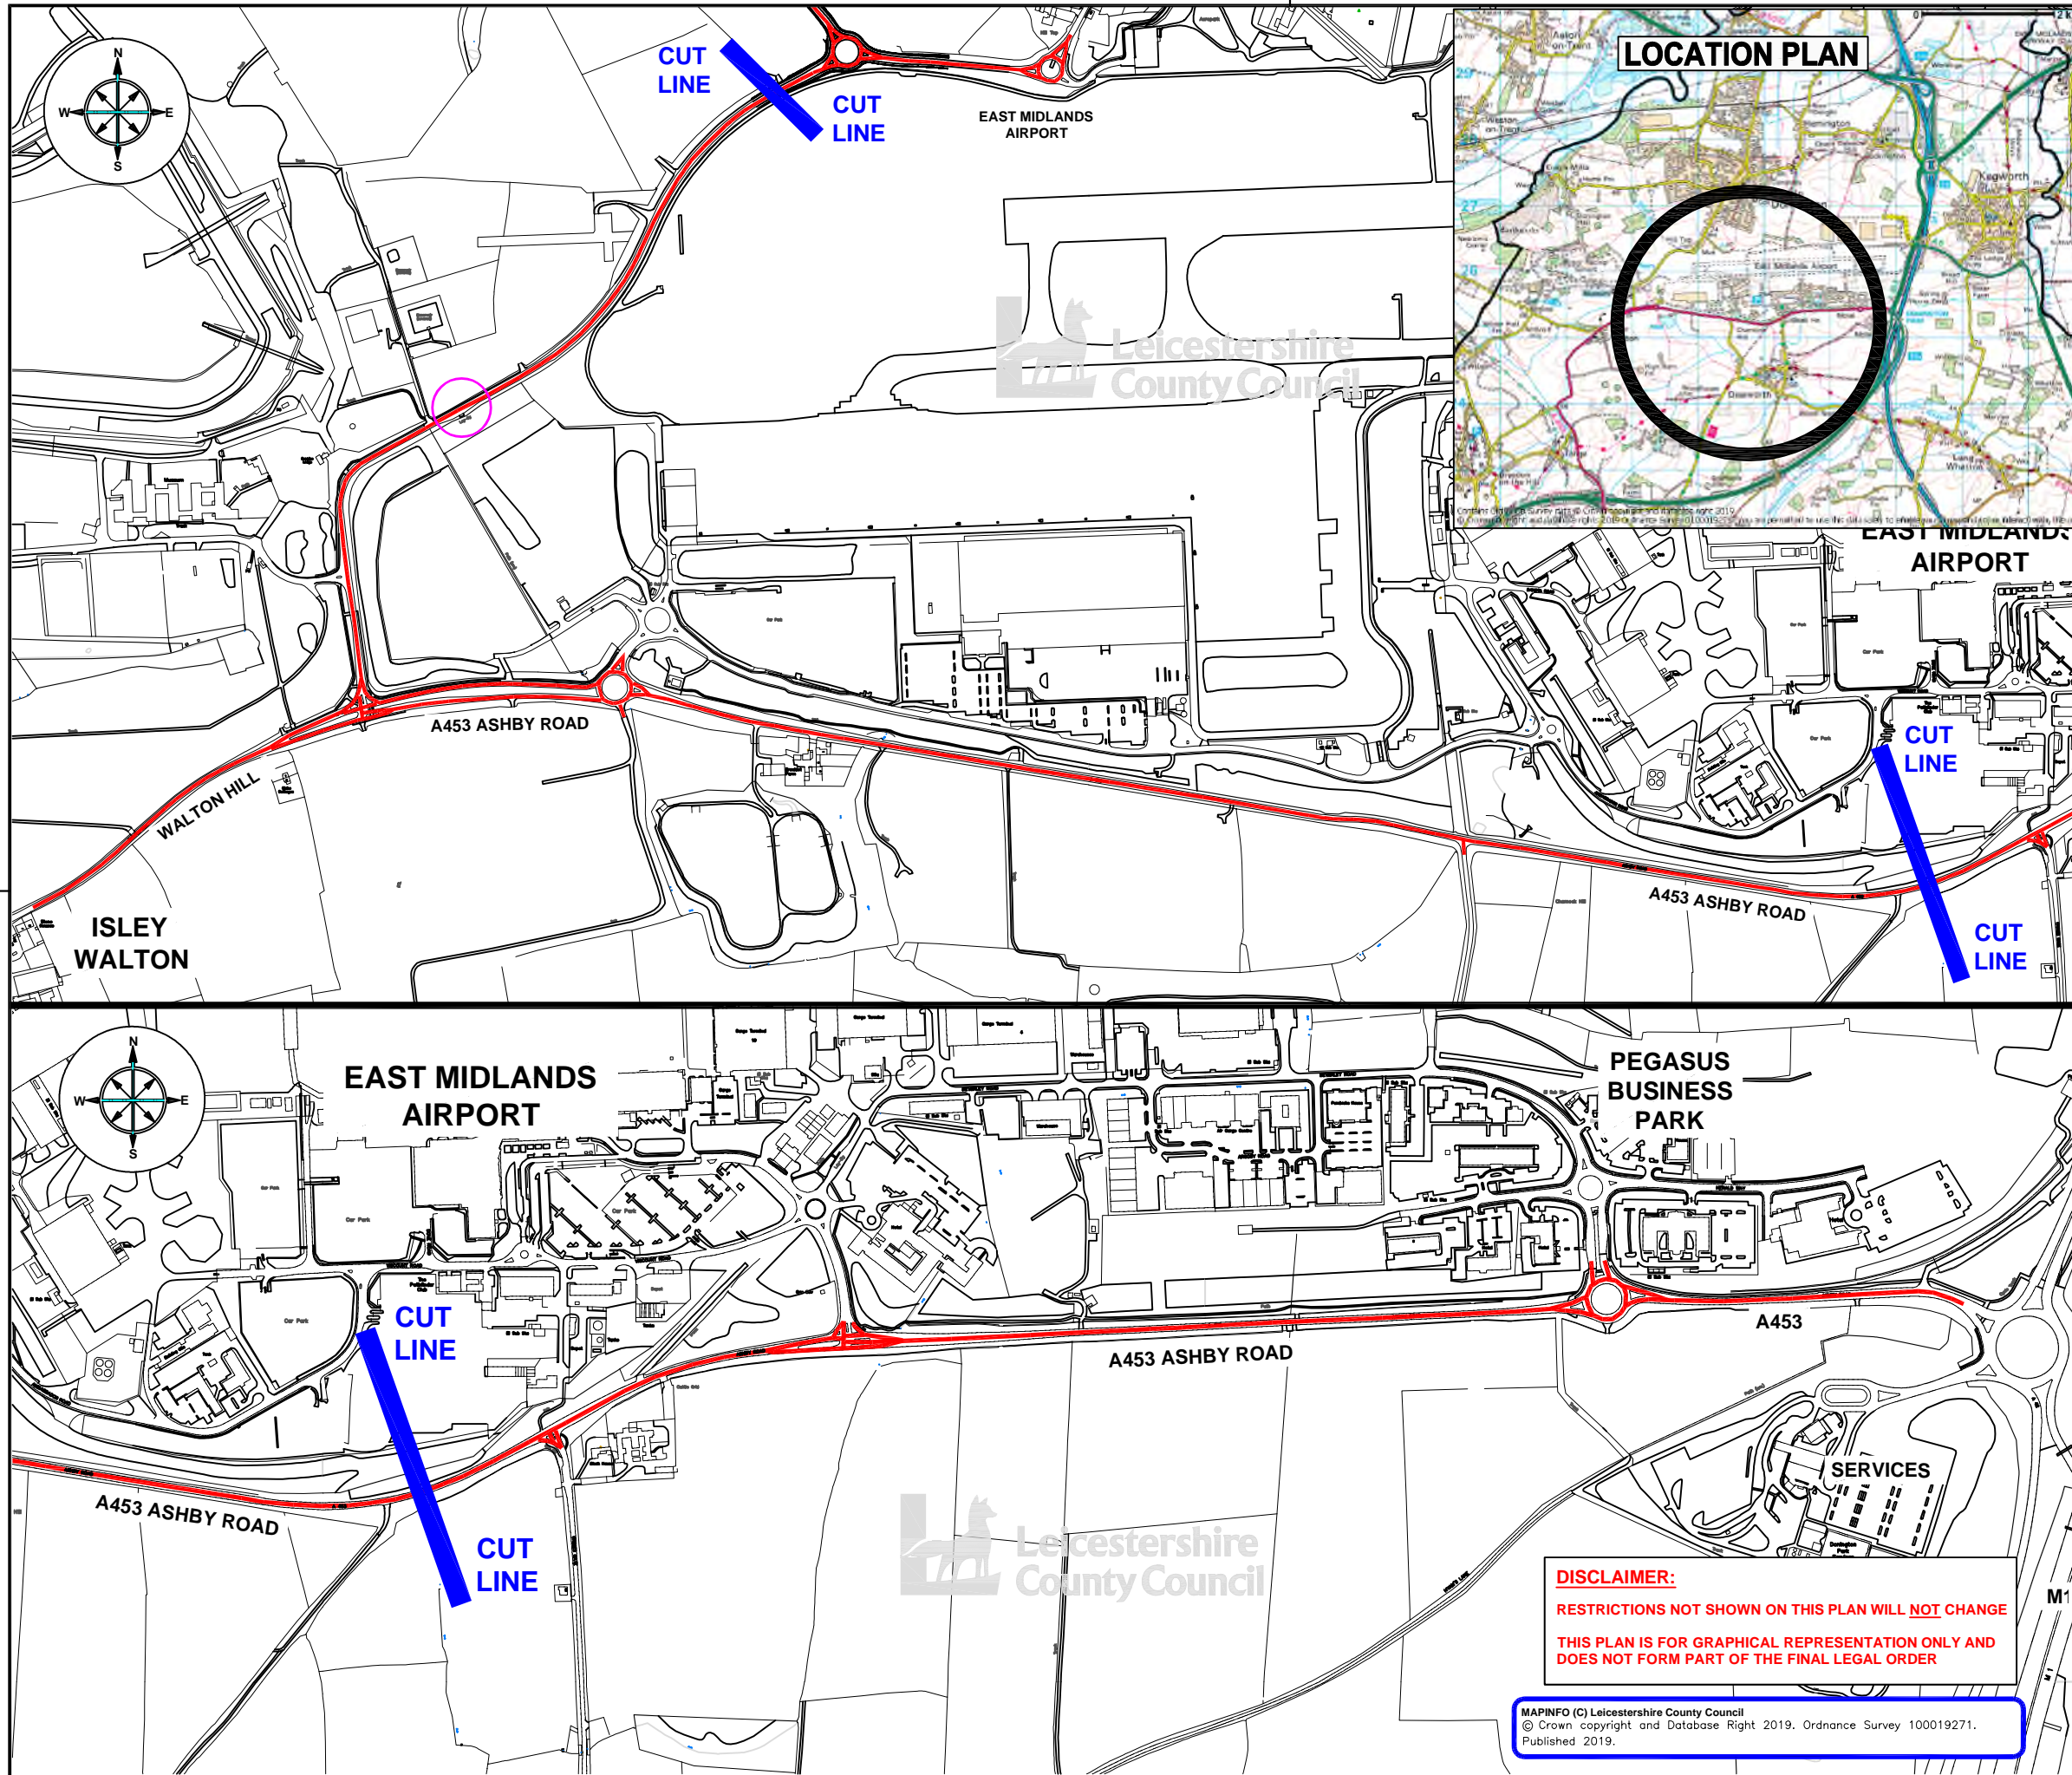

LOCATION PLAN

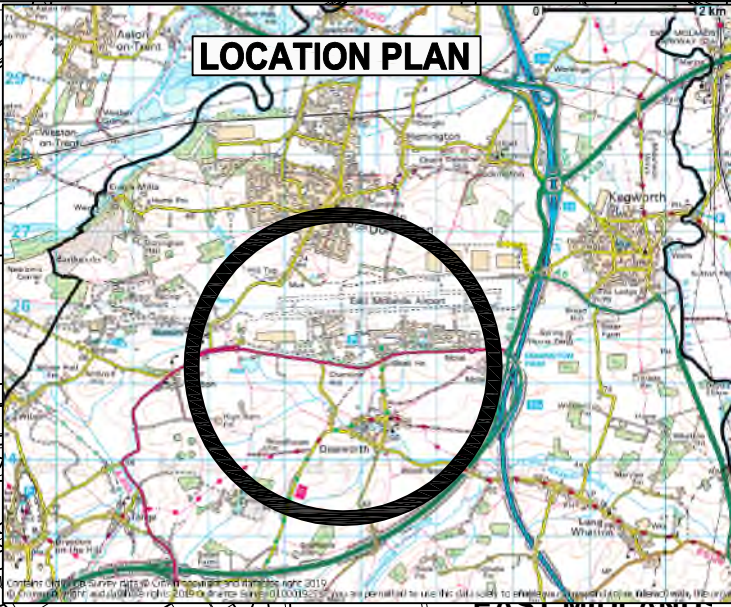

KEY

PROPOSED RED ROUTE - NO STOPPING AT ANYTIME (DOUBLE RED LINES AND SIGNAGE AS SHOWN BELOW TO BE INSTALLED ALONG ROUTE)



EXISTING BUS STOPS TO BE CONVERTED TO RED ROUTE BUS STOP CLEARWAYS



ENVIRONMENT AND TRANSPORT DEPARTMENT

ANN CARRUTHERS DIRECTOR

HIGHWAYS & TRANSPORT COMMISSIONING SERVICE

TRAFFIC & SIGNALS TEAM

TITLE:
A453 ASHBY ROAD PROPOSED RED ROUTE CONSULTATION PLAN

DRAWING NUMBER	SCALE
TMCDDRT/1/1/2	NTS
PREPARED BY: G NEAT	DATE: MAY 2019
CHECKED BY: A HOPKINS	SIZE: A3
APPROVED BY: F BLOCKLEY	CORR. FILE:

COUNTY HALL * GLENFIELD * LEICESTER * LE3 8ST
Tel: 01163 050001 * Fax: 0116 3050006
 E-Mail address: customerservices@leics.gov.uk
 Website: www.leicestershire.gov.uk

DISCLAIMER:
 RESTRICTIONS NOT SHOWN ON THIS PLAN WILL NOT CHANGE
 THIS PLAN IS FOR GRAPHICAL REPRESENTATION ONLY AND DOES NOT FORM PART OF THE FINAL LEGAL ORDER

MAPINFO (C) Leicestershire County Council
 © Crown copyright and Database Right 2019. Ordnance Survey 100019271.
 Published 2019.