
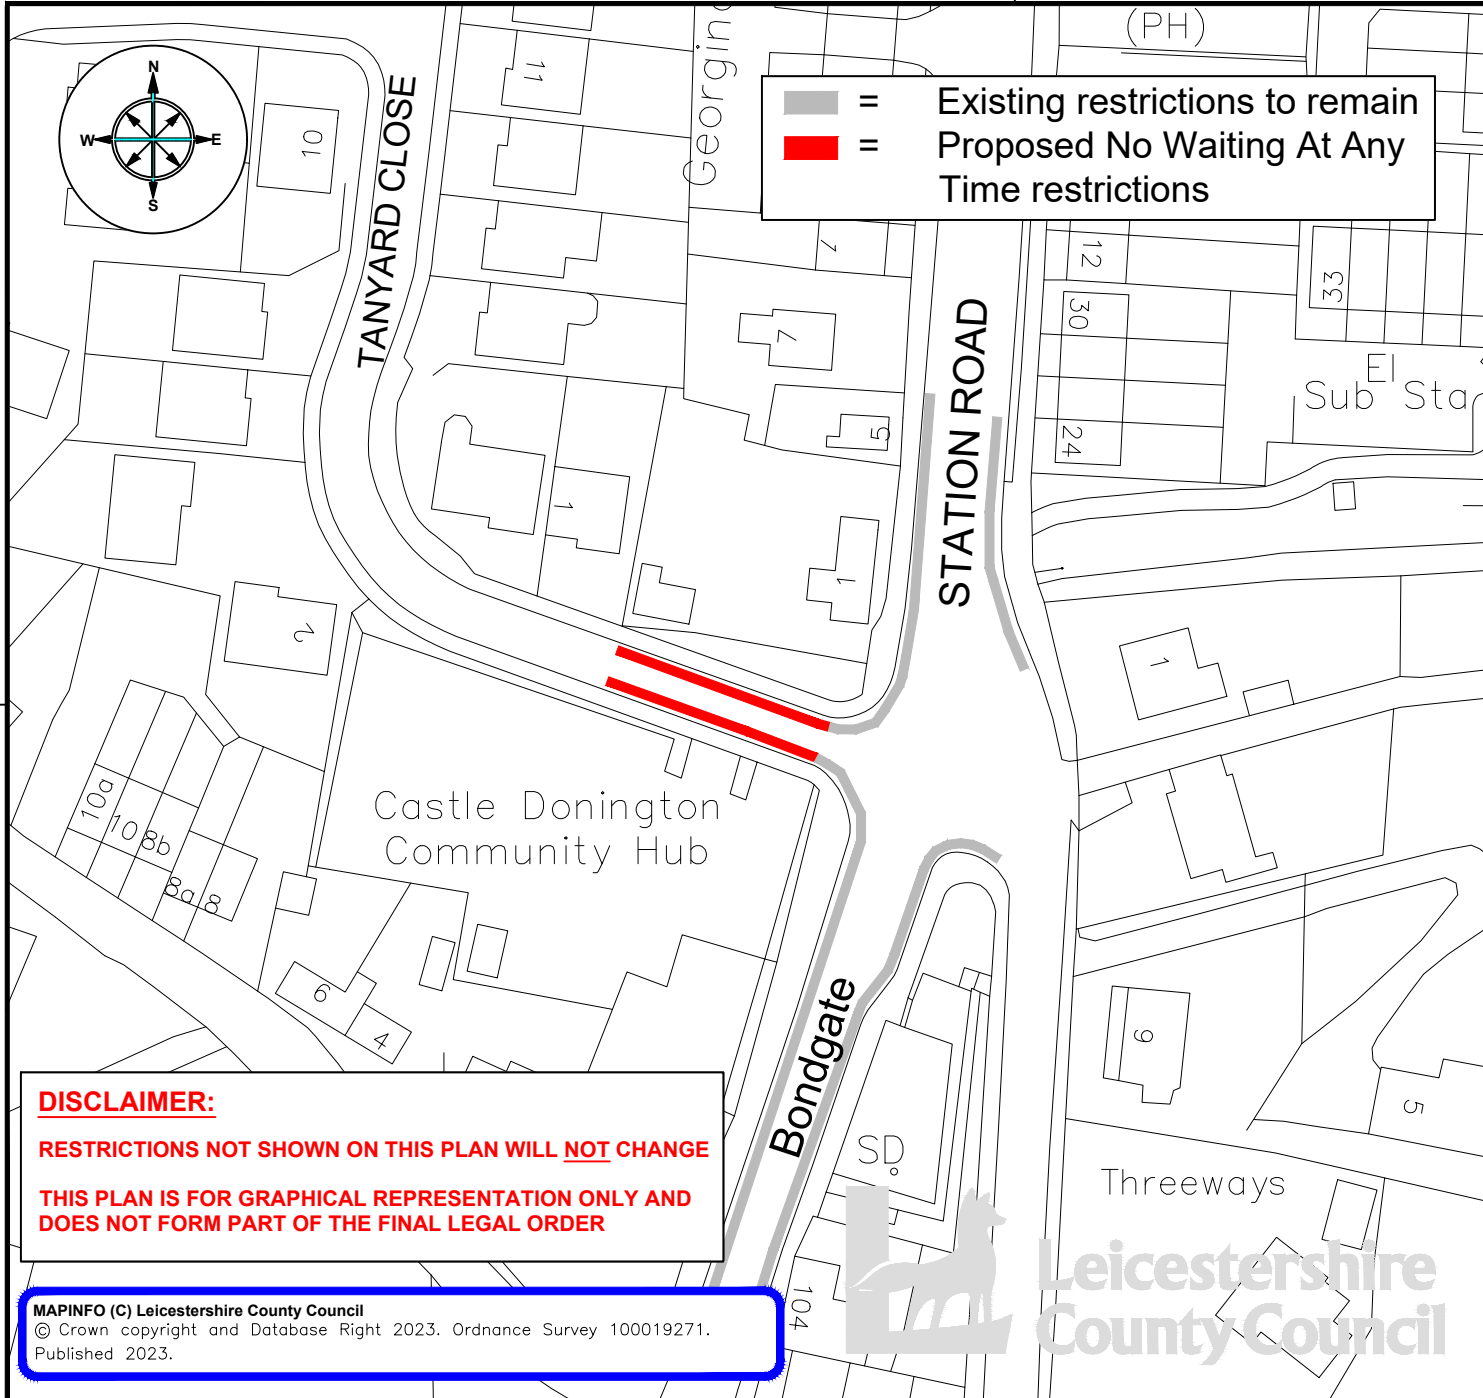


= Existing restrictions to remain
 = Proposed No Waiting At Any Time restrictions

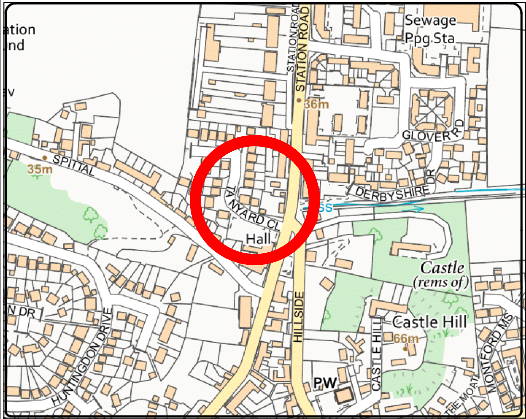

**ENVIRONMENT AND
TRANSPORT DEPARTMENT**

**ANN CARRUTHERS
DIRECTOR**

**NETWORK MANAGEMENT
DEVELOPMENT & GROWTH**

TANYARD CLOSE, CASTLE DONINGTON

**TITLE:
PROPOSED NO WAITING AT ANY TIME**

DRAWING NUMBER		SCALE	
TM5105/T1/1		NTS	
PREPARED BY:	A CHAN	DATE:	SEPT 2023
CHECKED BY:	S BURT	APPROVED BY:	S MERRIGAN
SIZE :		A4	

COUNTY HALL * GLENFIELD * LEICESTER * LE3 8ST


Tel:0116 3050001 * Fax: 0116 3050006

E.Mail address: customerservices@leics.gov.uk
 Website: www.leicestershire.gov.uk



DISCLAIMER:
 RESTRICTIONS NOT SHOWN ON THIS PLAN WILL NOT CHANGE
 THIS PLAN IS FOR GRAPHICAL REPRESENTATION ONLY AND
 DOES NOT FORM PART OF THE FINAL LEGAL ORDER

MAPINFO (C) Leicestershire County Council
 © Crown copyright and Database Right 2023. Ordnance Survey 100019271.
 Published 2023.

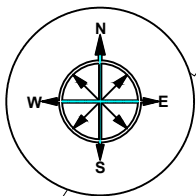



Don
Mandal

-  = Existing restrictions to remain
-  = Proposed No Waiting At Any Time restrictions

BARN CLOSE


DELVEN LANE

DISCLAIMER:

RESTRICTIONS NOT SHOWN ON THIS PLAN WILL NOT CHANGE

THIS PLAN IS FOR GRAPHICAL REPRESENTATION ONLY AND DOES NOT FORM PART OF THE FINAL LEGAL ORDER

MAPINFO (C) Leicestershire County Council
© Crown copyright and Database Right 2023. Ordnance Survey 100019271.
Published 2023.

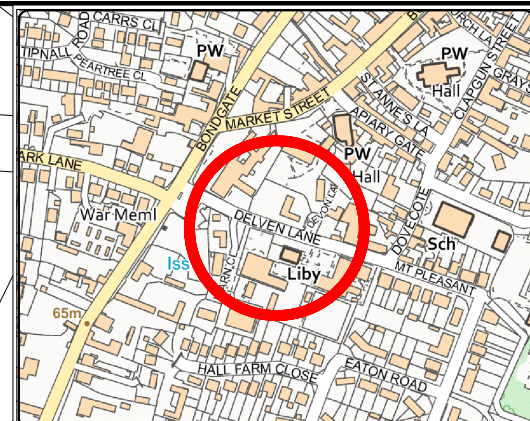

**ENVIRONMENT AND
TRANSPORT DEPARTMENT**

**ANN CARRUTHERS
DIRECTOR**

**NETWORK MANAGEMENT
DEVELOPMENT & GROWTH**

DELVEN LANE, CASTLE DONINGTON

TITLE:
PROPOSED NO WAITING AT ANY TIME

DRAWING NUMBER		SCALE	
TM5105/T1/1		NTS	
PREPARED BY:	A CHAN	DATE:	SEPT 2023
CHECKED BY:	S BURT	APPROVED BY:	S MERRIGAN
APPROVED BY:		SIZE :	A4

COUNTY HALL * GLENFIELD * LEICESTER * LE3 8ST

Tel:0116 3050001 * Fax: 0116 3050006

E-Mail address:	customerservices@leics.gov.uk
Website:	www.leicestershire.gov.uk

